


20 m


1:500

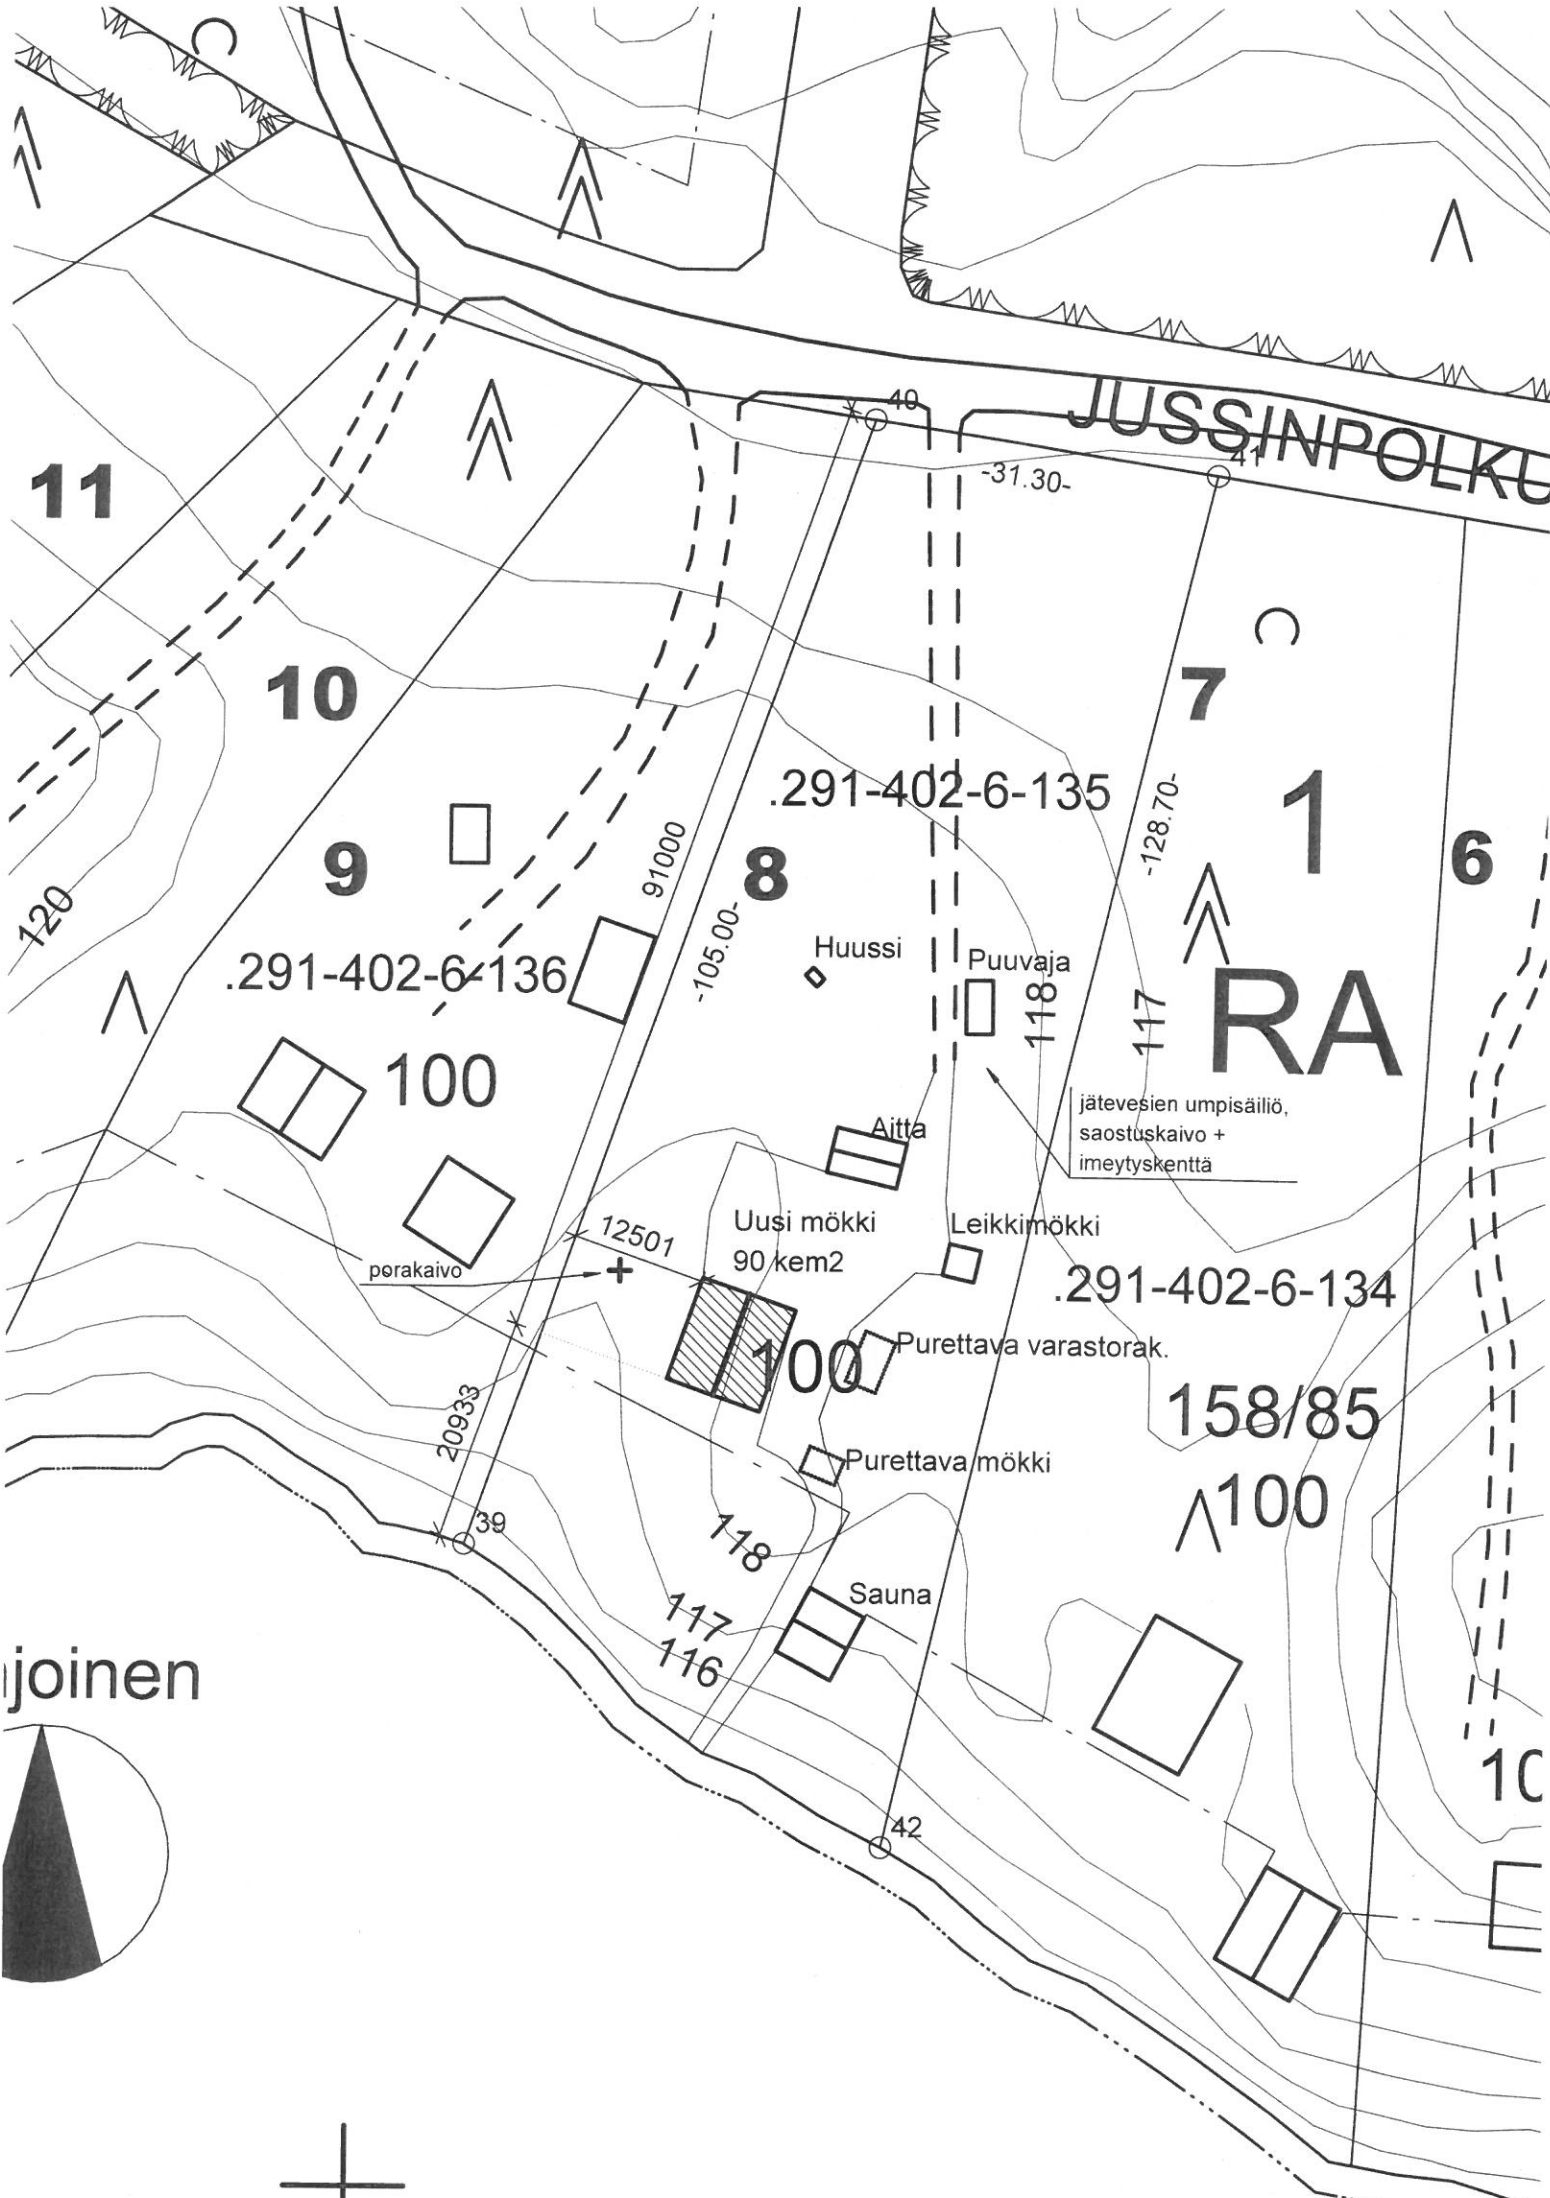

JUSSINPOLKE

RA

joinen

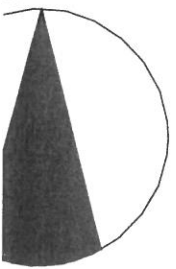

.291-402-6-136

.291-402-6-135

.291-402-6-134

158/85

100

perakaivo

Huussi

Puuvaja

Aitta

Uusi mökki
90 kem2

Leikkimökki

Purettava varastorak.

Purettava mökki

Sauna

jätevesien umpisäiliö,
saostuskaivo +
imeytyskenttä

11

10

9

8

7

1

6

100

100

118

117

116

158/85

100

10

120

91000

-105.00-

-31.30-

-128.70-

20933

12501

39

42

40

41